




# BRIDLE SPECIFICATION - PEAK 2 4 LINES

**05** **07** **09** **12**  
PEAK<sup>+</sup> PEAK<sup>+</sup> PEAK<sup>+</sup> PEAK<sup>+</sup>



## # BRIDLE

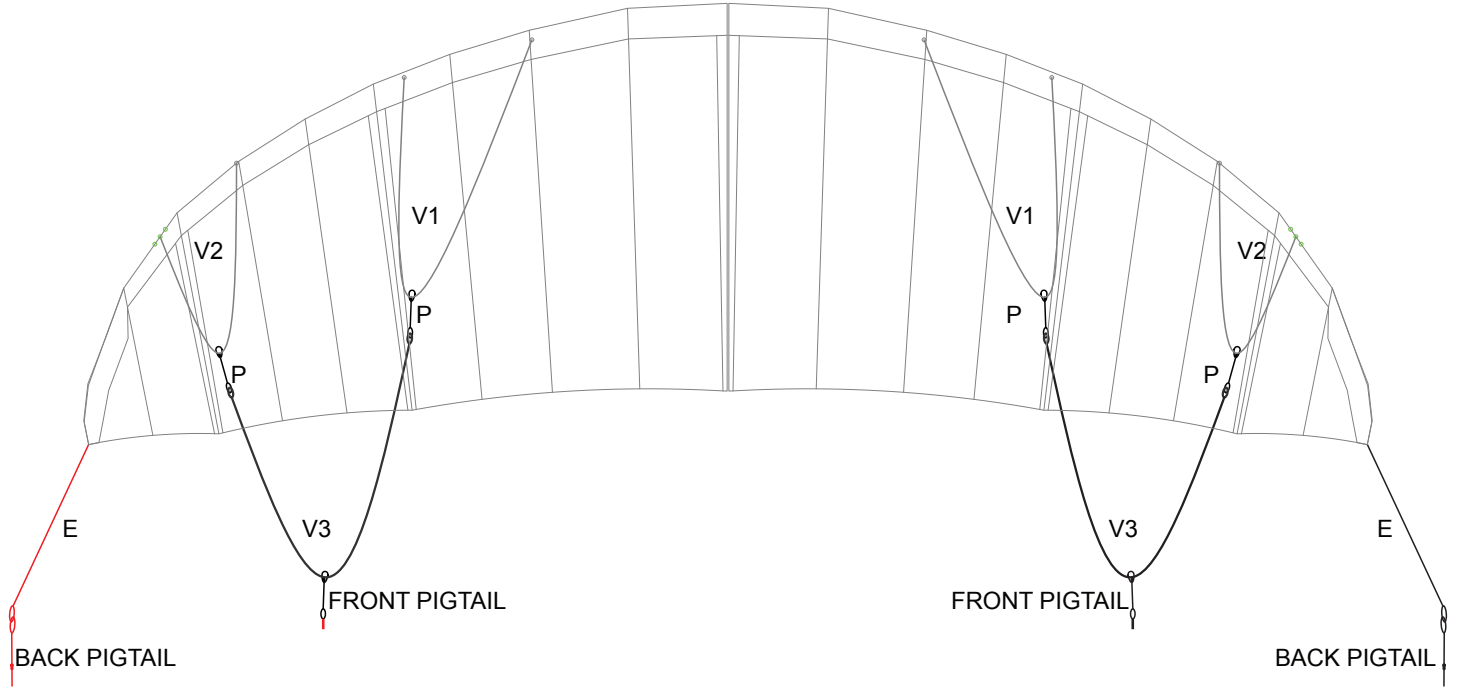

	V1	V2	V3	P	E
5.0	1711	1031	995	200	600
7.0	1979	1189	1214	200	647
9.0	2297	1379	1476	200	732
12.0	2714	1625	1815	200	820

	5TH
5.0	2050
7.0	2400
9.0	2700
12.0	3100

## # CONSTRUCTION

